


50 30/160 40 90/160 40 80/160 100 90/160 40 90/160 40 90/160 50

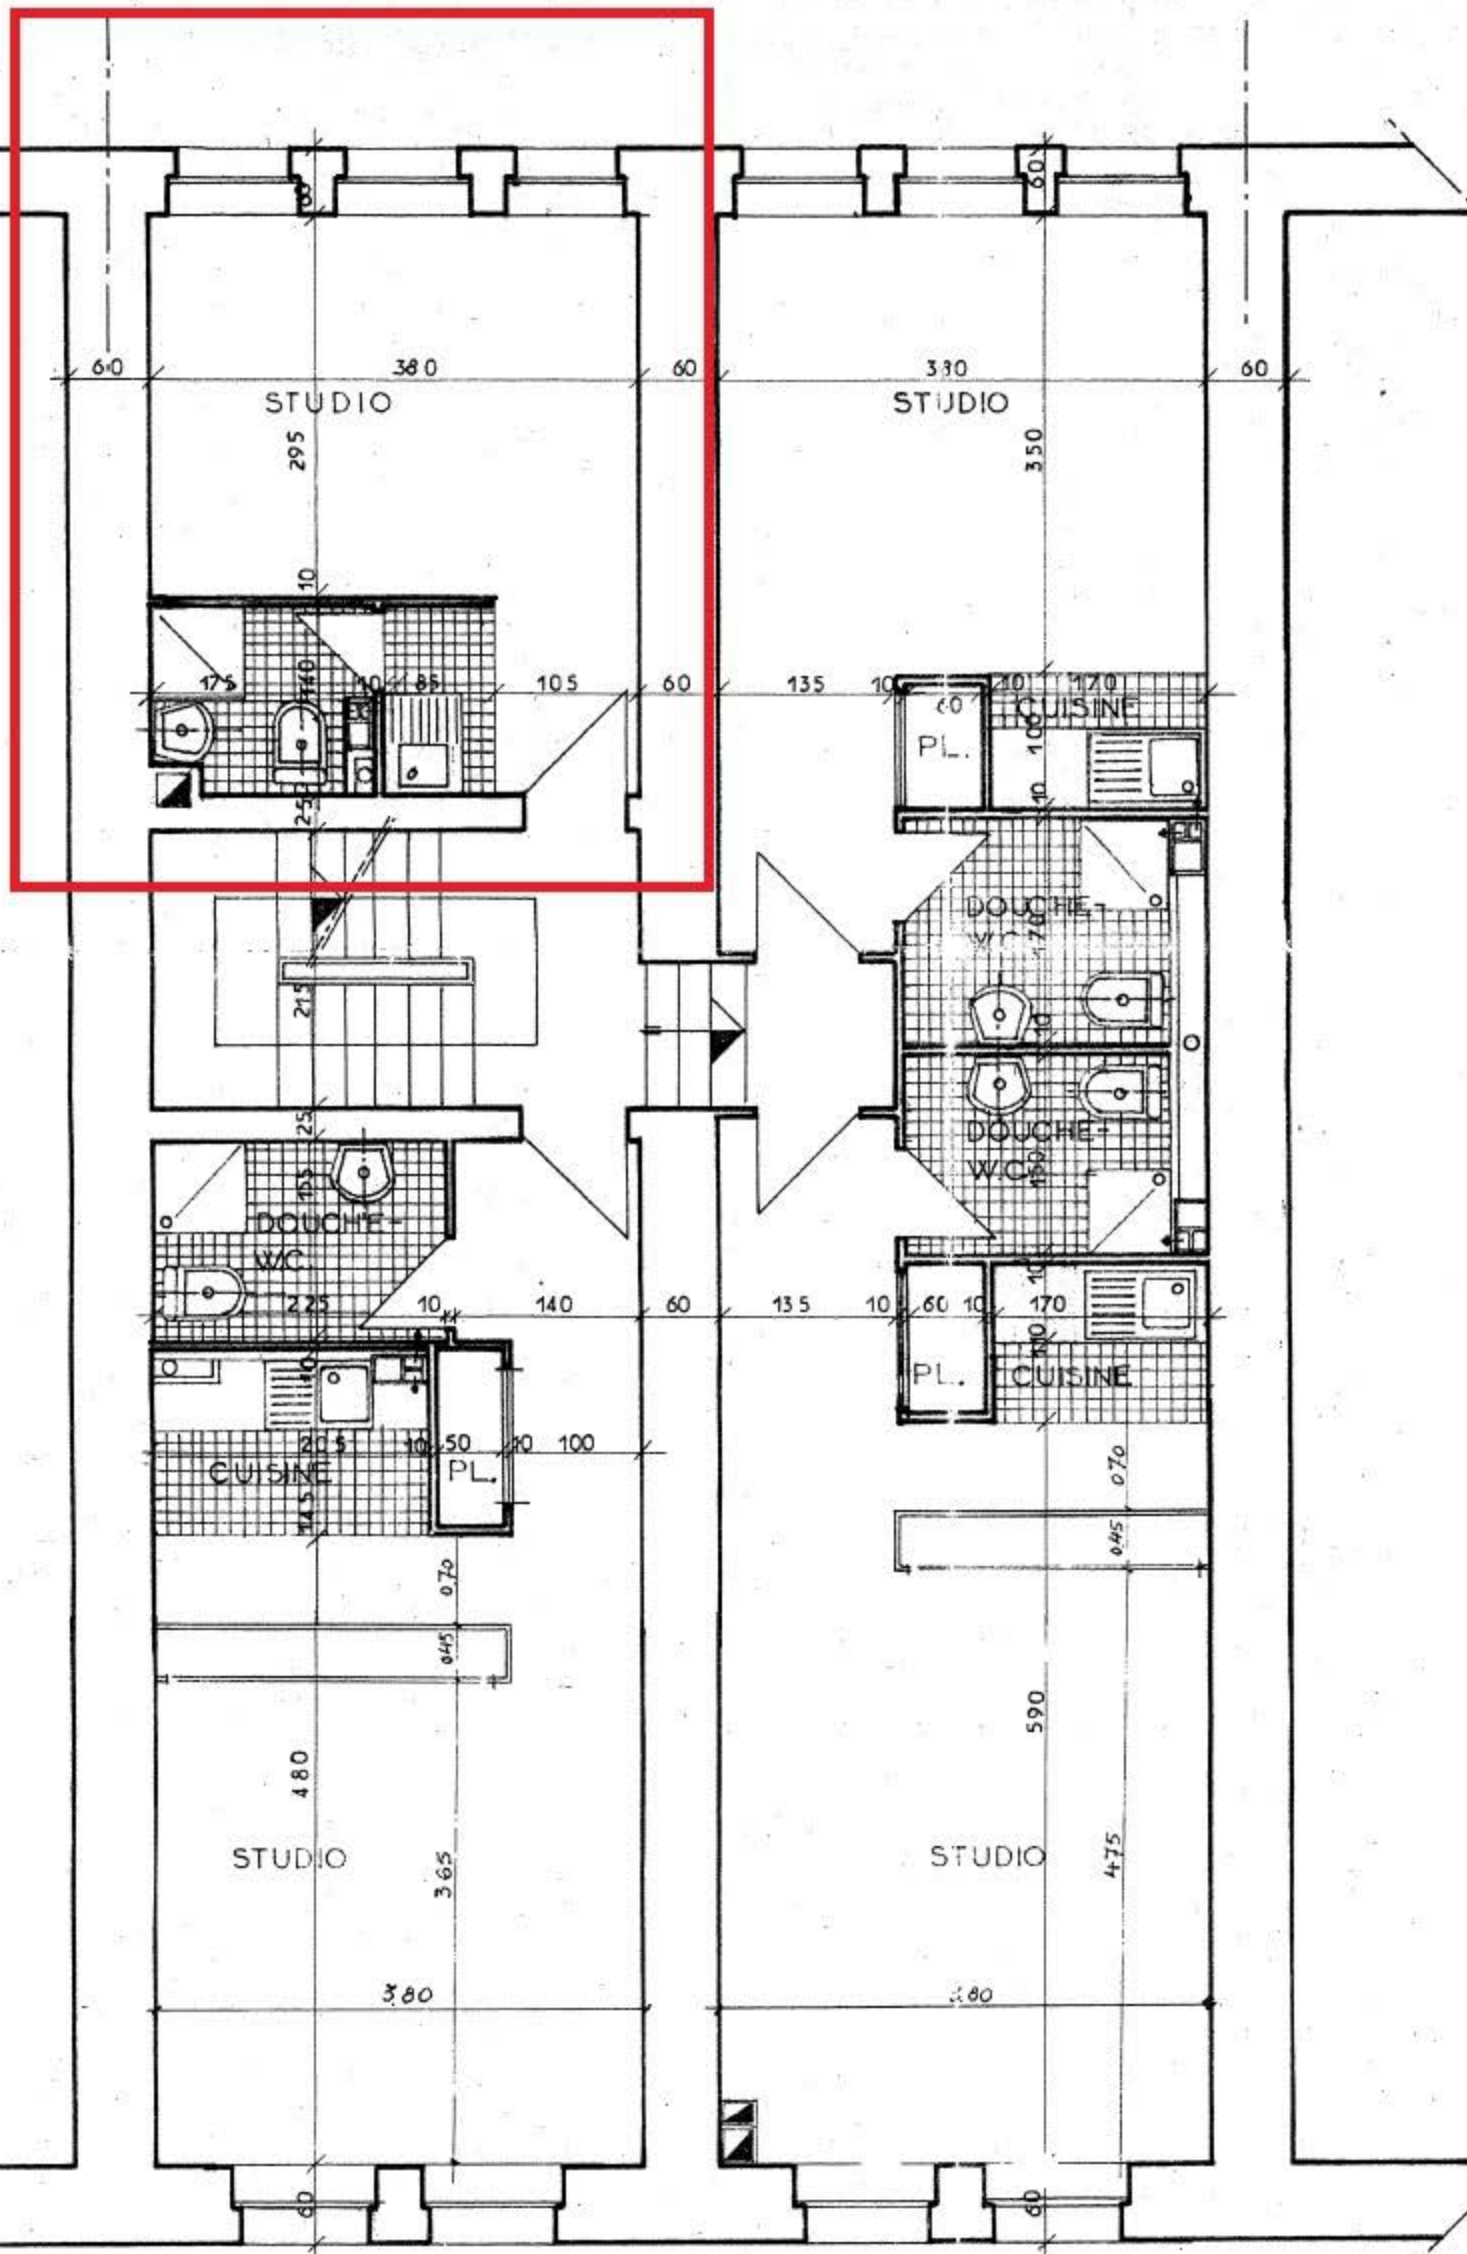

65 100/160 50 95/160 200 95/160 50 95/160 70

PLAN D'ETAGE